


Exposed Membrane Flat Roof Application Details

Schematics Only – Not to Scale

11th July 2017

URSA*, the Trademark of the Ursa Iberica Aislantes, is an EXTRUDED polystyrene (abbreviated to XPS) has been designed with superior technical properties specifically for Building Applications. All URSA products have been manufactured in strict compliance with EURO standards and all URSA XPS products have been treated with approved polymeric flame retardants to meet BS EN16134. Please call us on +603 22841019 or email to pauline@misb.com.my for further information.

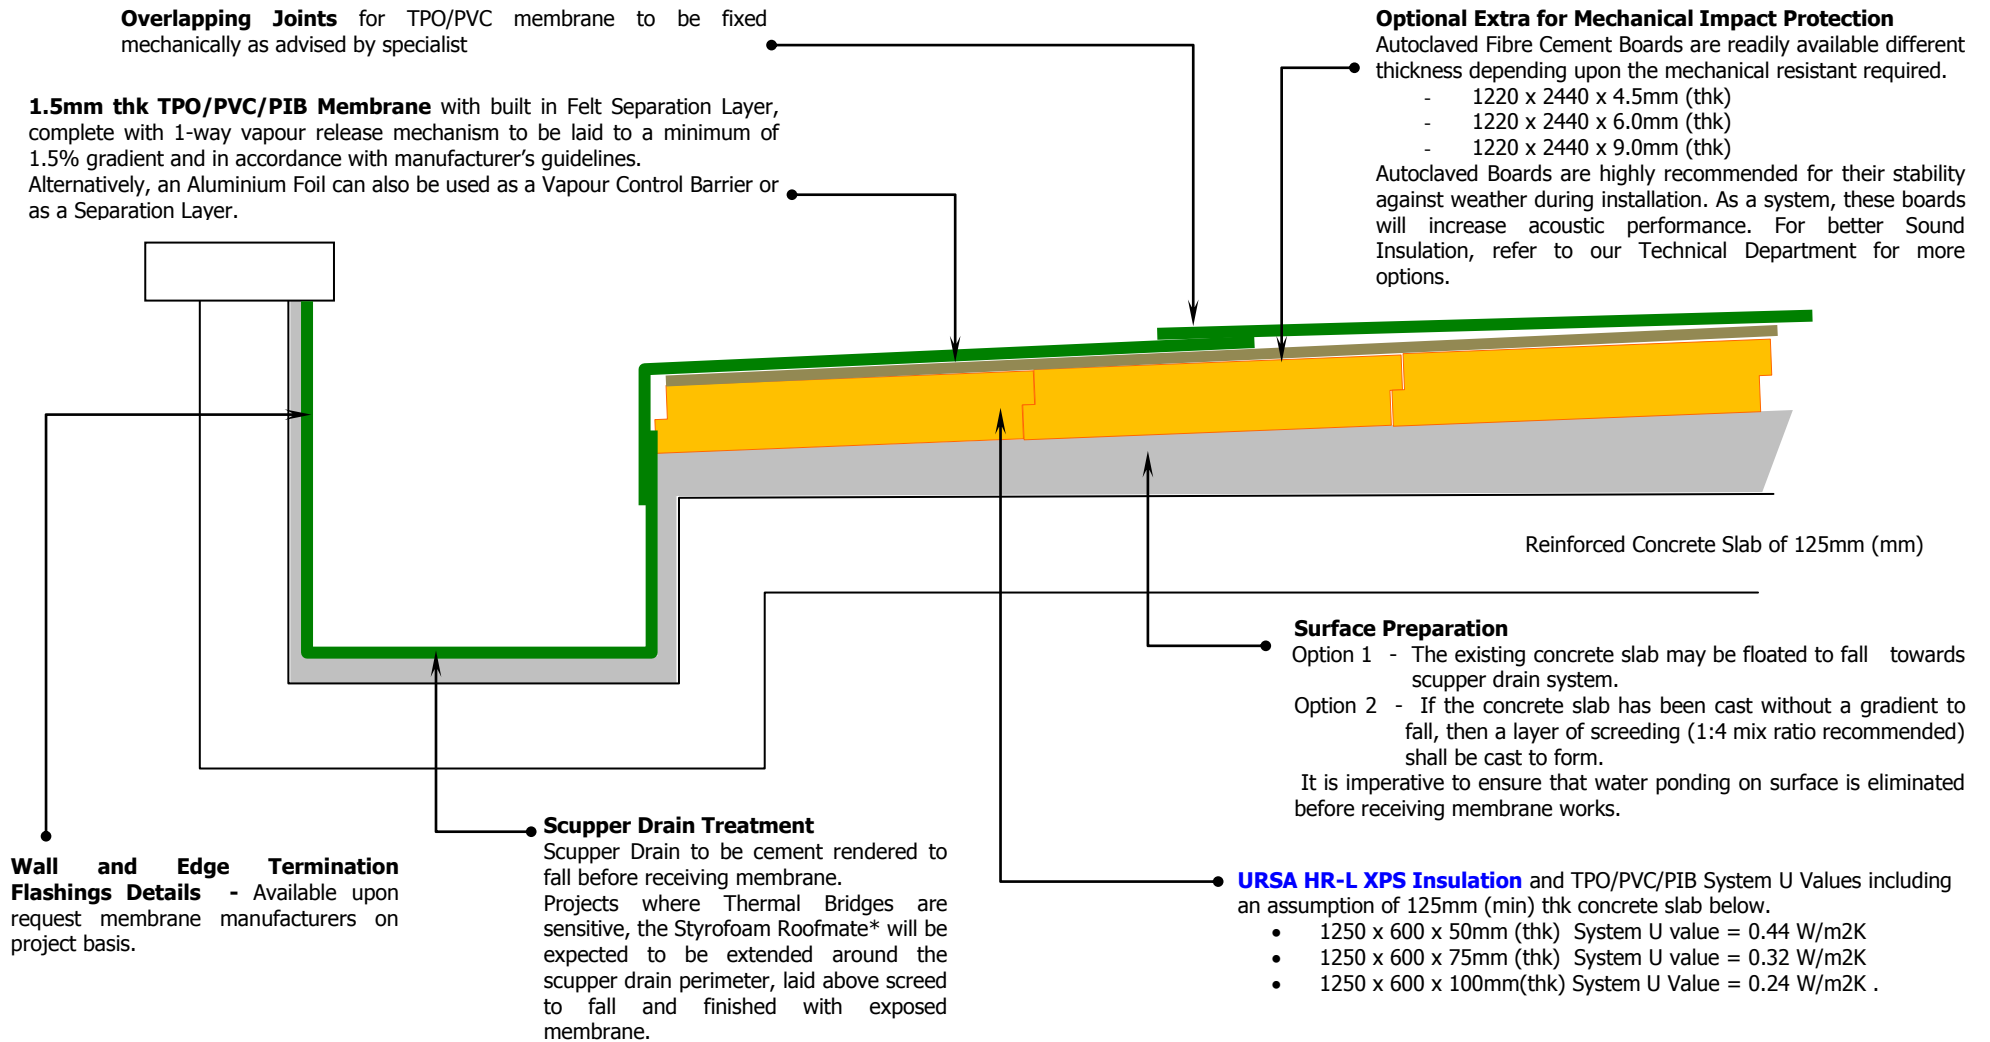

NB The above is an indicative schematic issued as a preliminary guide for designers and installers. Proposed changes were adopted based on data received from specialist contractors over a period of time. The actual construction details are to be approved by the project consultants before implementation. Each project has differing construction details and no two site situations are the same where Ursa* products may be applied in more ways than one and therefore Ursa Iberica Aislantes, SA and it's distributors are not liable for the final design or execution on site.