


## Shingles and Plywood Roof on Timber Roof Truss

URSA\*, the Trademark of the Uralita Group, is an EXTRUDED polystyrene (abbreviated to XPS) has been designed with superior technical properties specifically for Building Applications. All URSA products have been manufactured in strict compliance with EURO standards and all URSA XPS products have been treated with approved flame retardants to meet BS EN16134. Please call us on +603 22841019 or email to [pauline@misb.com.my](mailto:pauline@misb.com.my) for verification.

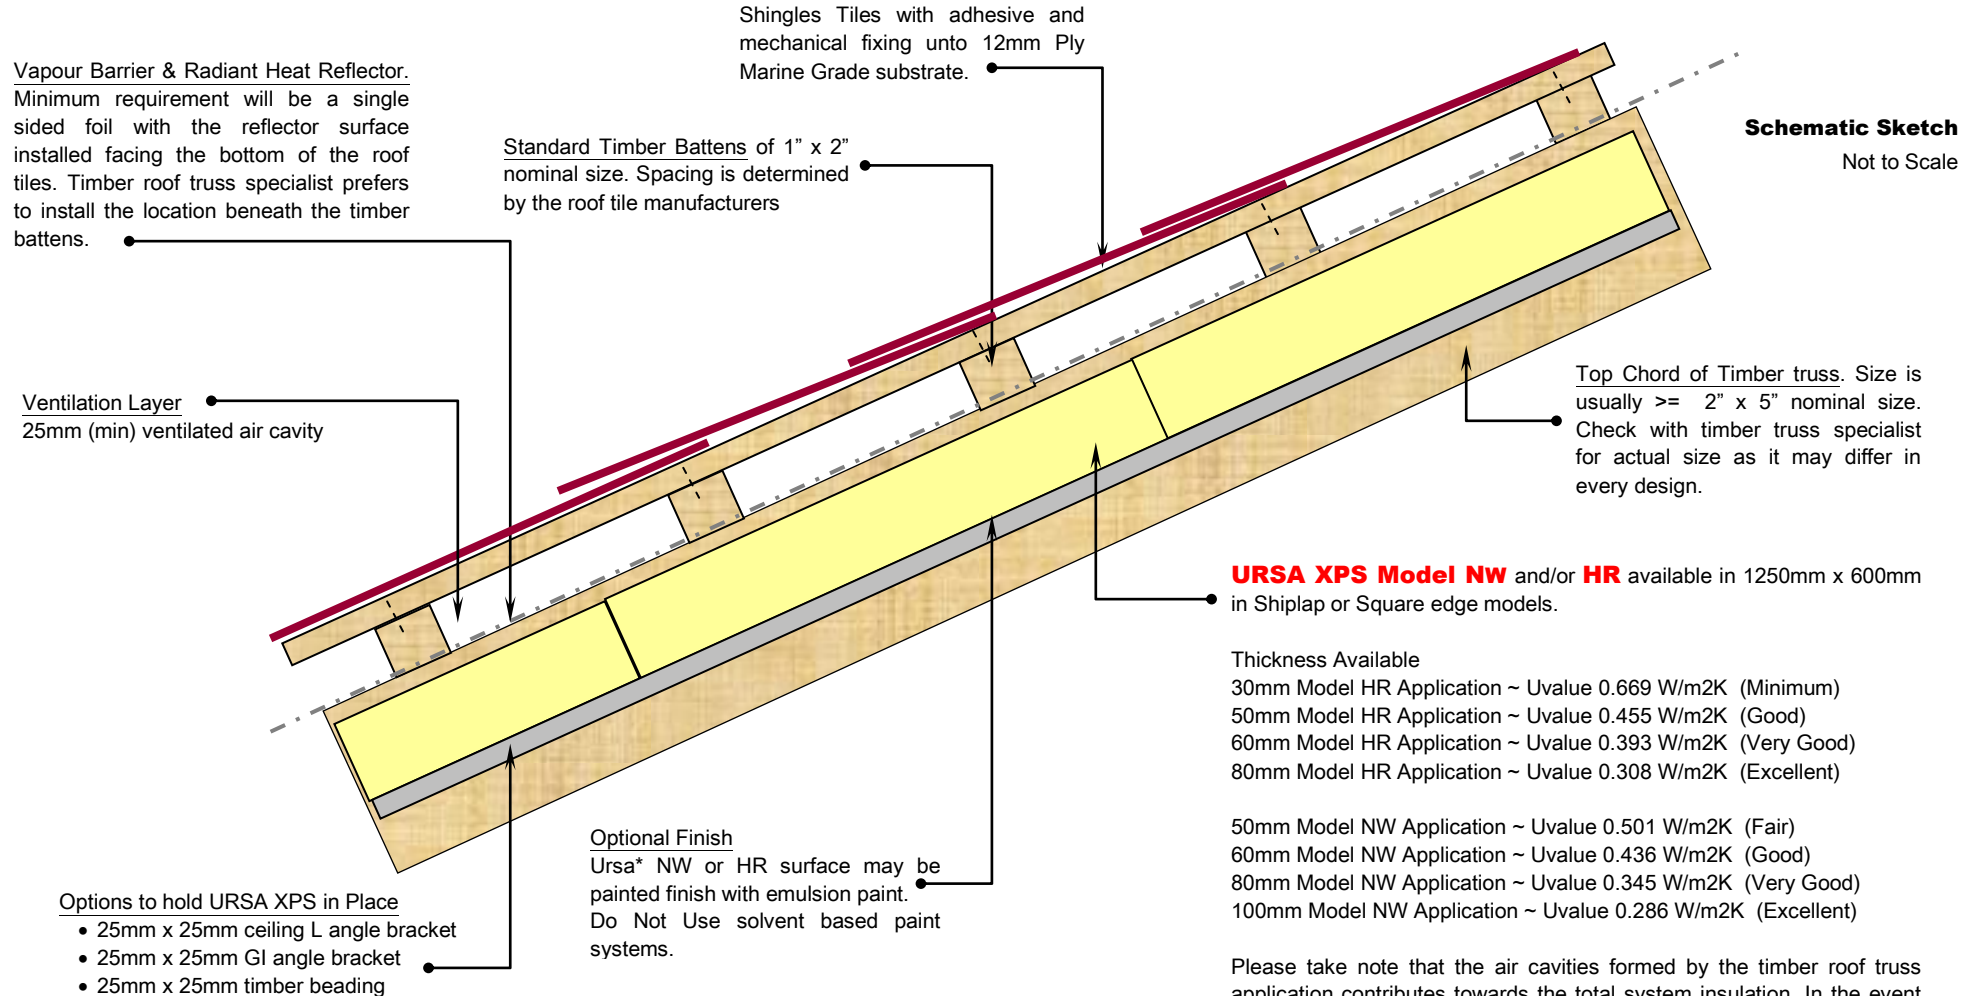

### Note


The above Schematic Sketch is intended to provide suggestions and ideas on how to incorporate URSA\* XPS into the roof design. Site conditions differ on a project basis and therefore the above cannot be used to undermine the final design/s issued by the Project Consultants appointed who shall determine the final construction details.

## Shingles and Plywood Roof on Timber Roof Truss

URSA\*, the Trademark of the Uralita Group, is an EXTRUDED polystyrene (abbreviated to XPS) has been designed with superior technical properties specifically for Building Applications. All URSA products have been manufactured in strict compliance with EURO standards and all URSA XPS products have been treated with approved flame retardants to meet BS EN16134. Please call us on +603 22841019 or email to [pauline@misb.com.my](mailto:pauline@misb.com.my) for verification.

### Schematic Sketch

Not to Scale

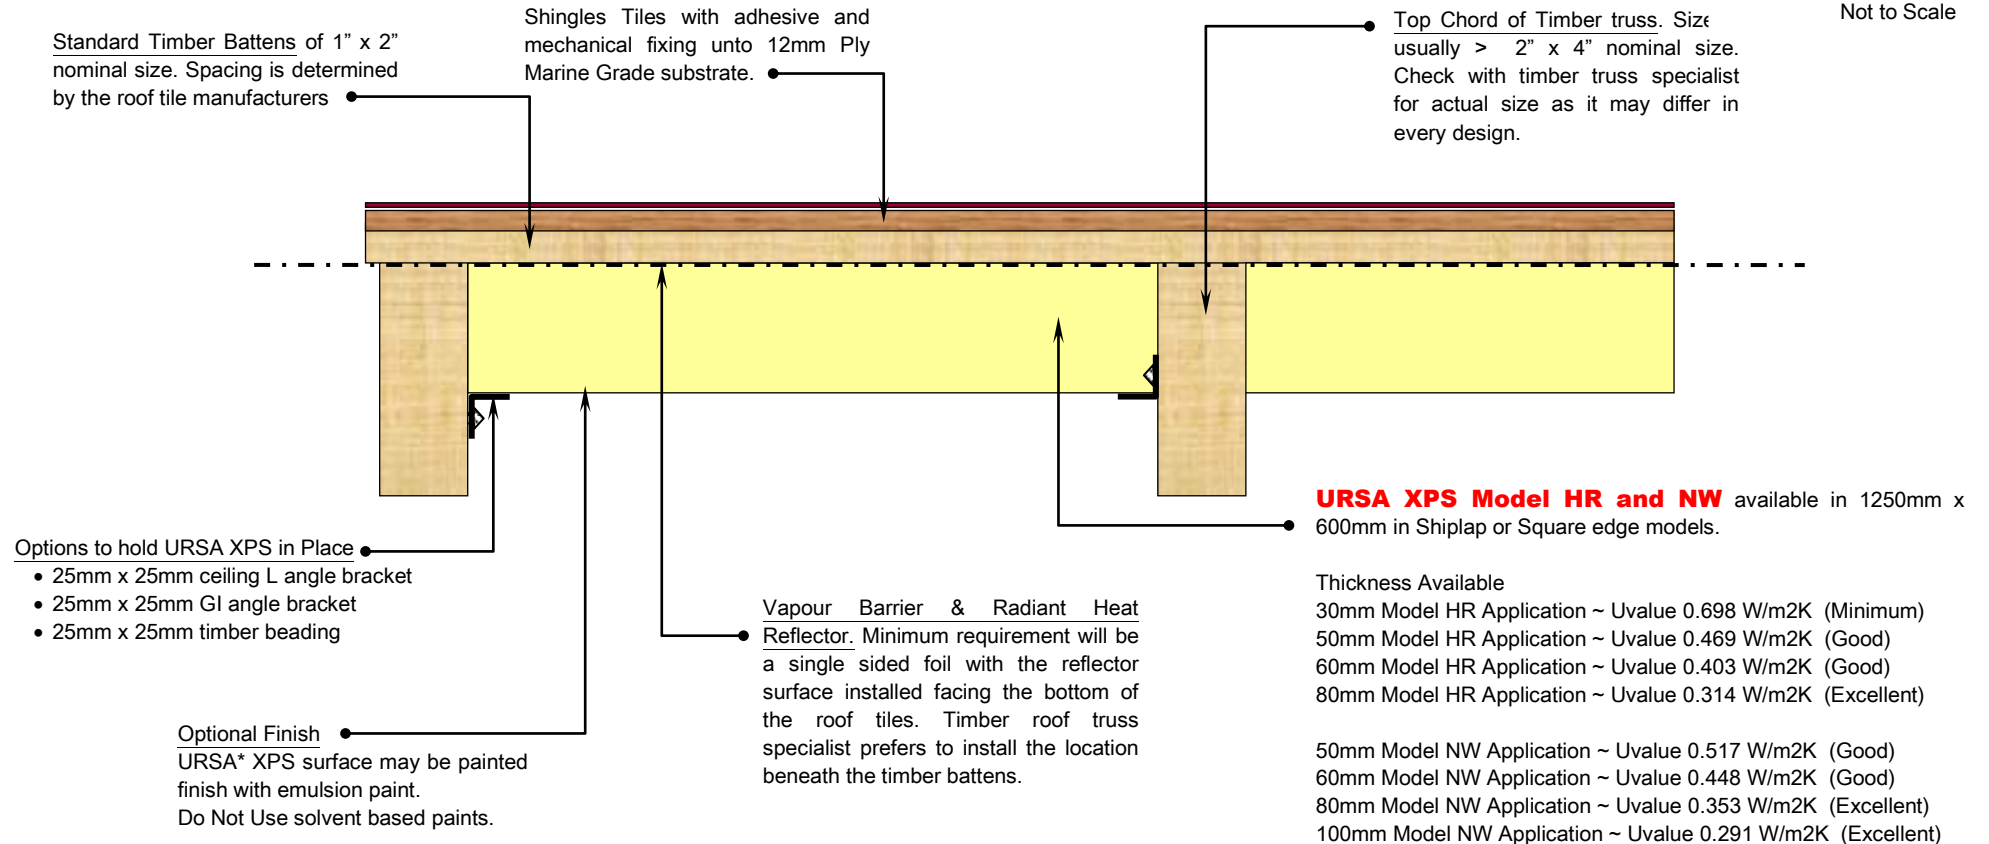

### Note

The above Schematic Sketch is intended to provide suggestions and ideas on how to incorporate URSA\* XPS into the roof design. Site conditions differ on a project basis and therefore the above cannot be used to undermine the final design/s issued by the Project Consultants appointed who shall determine the final construction details.